

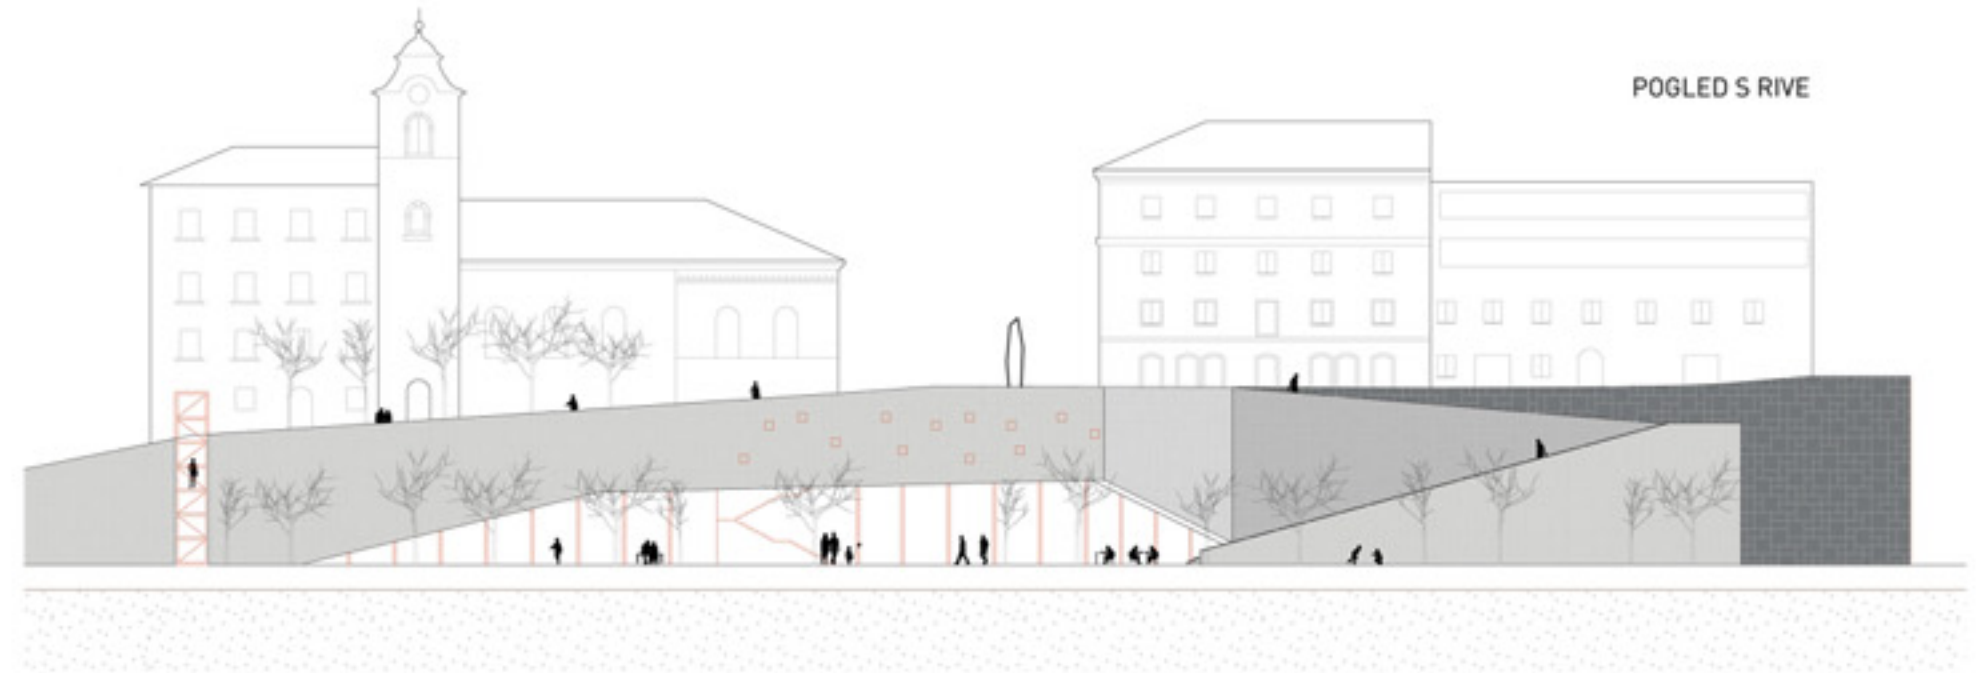
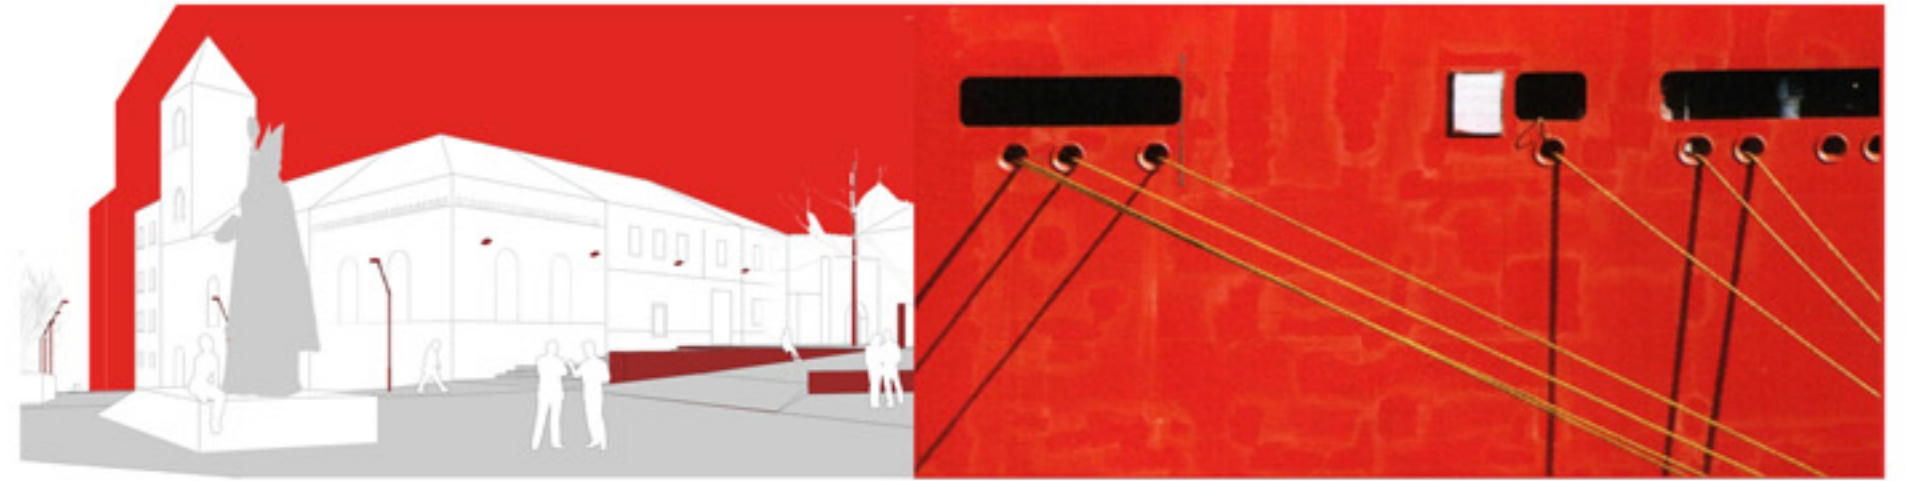



concept / plans / model

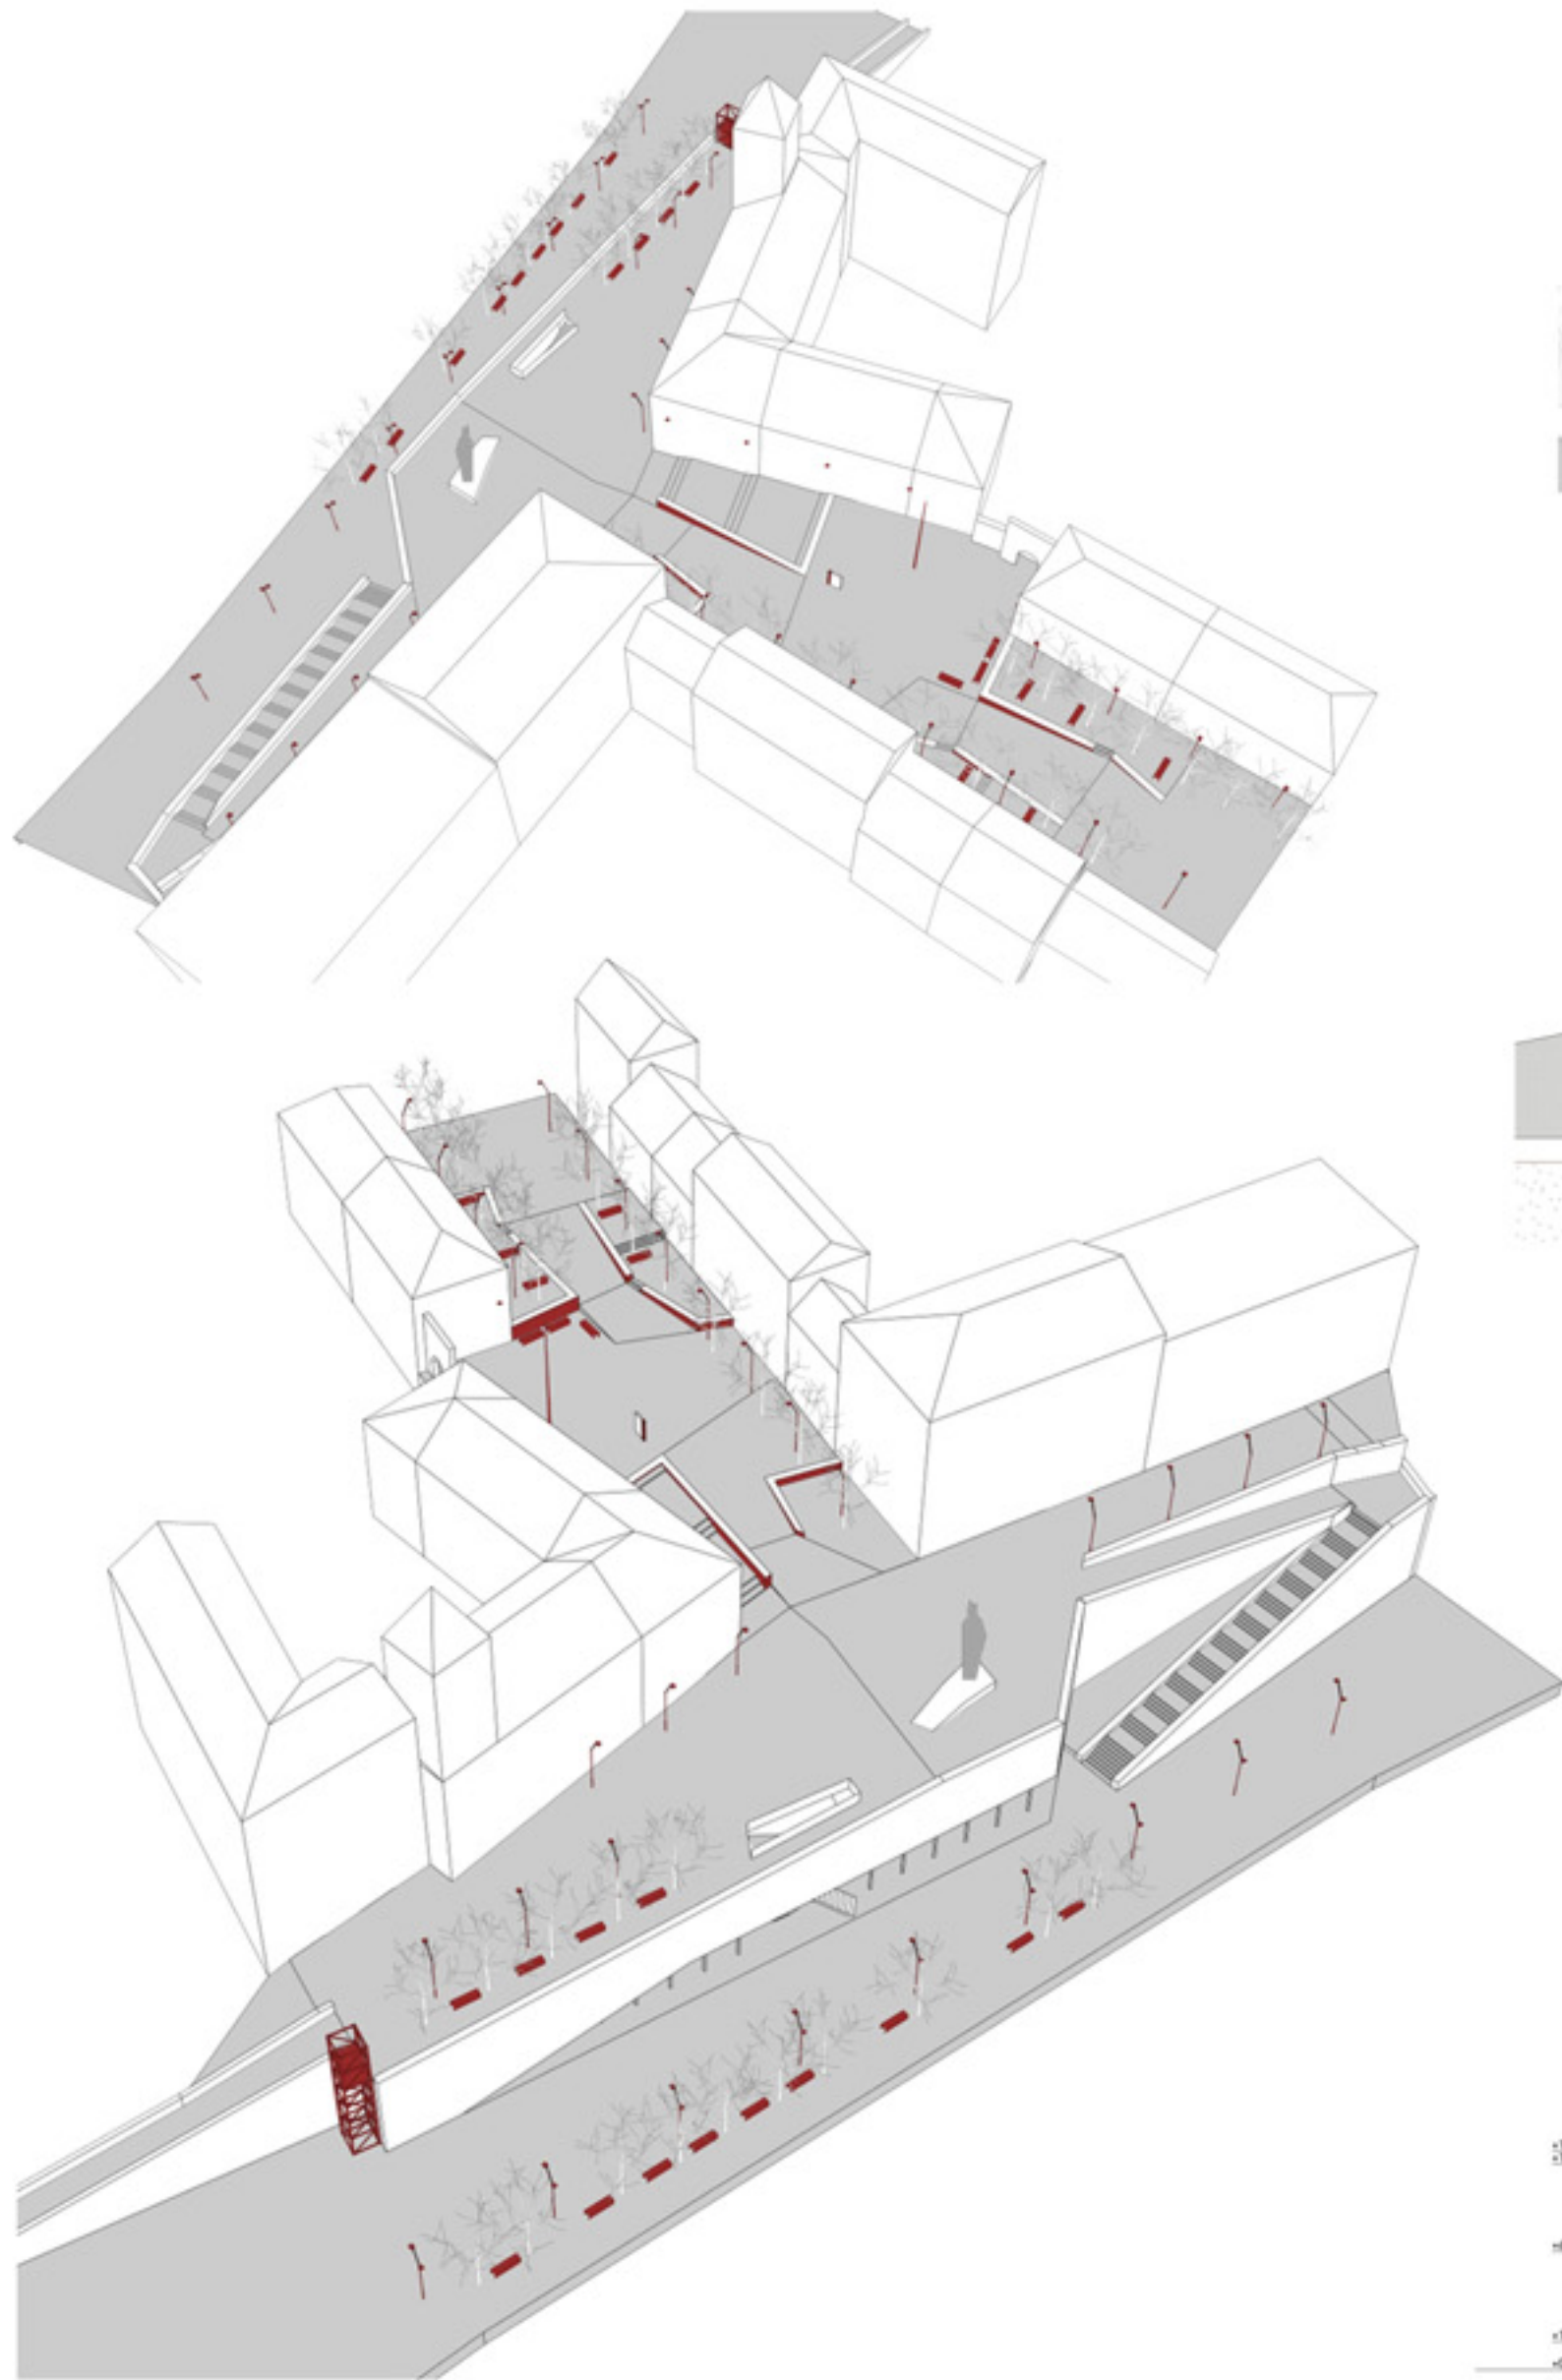




PRESJEK A-A

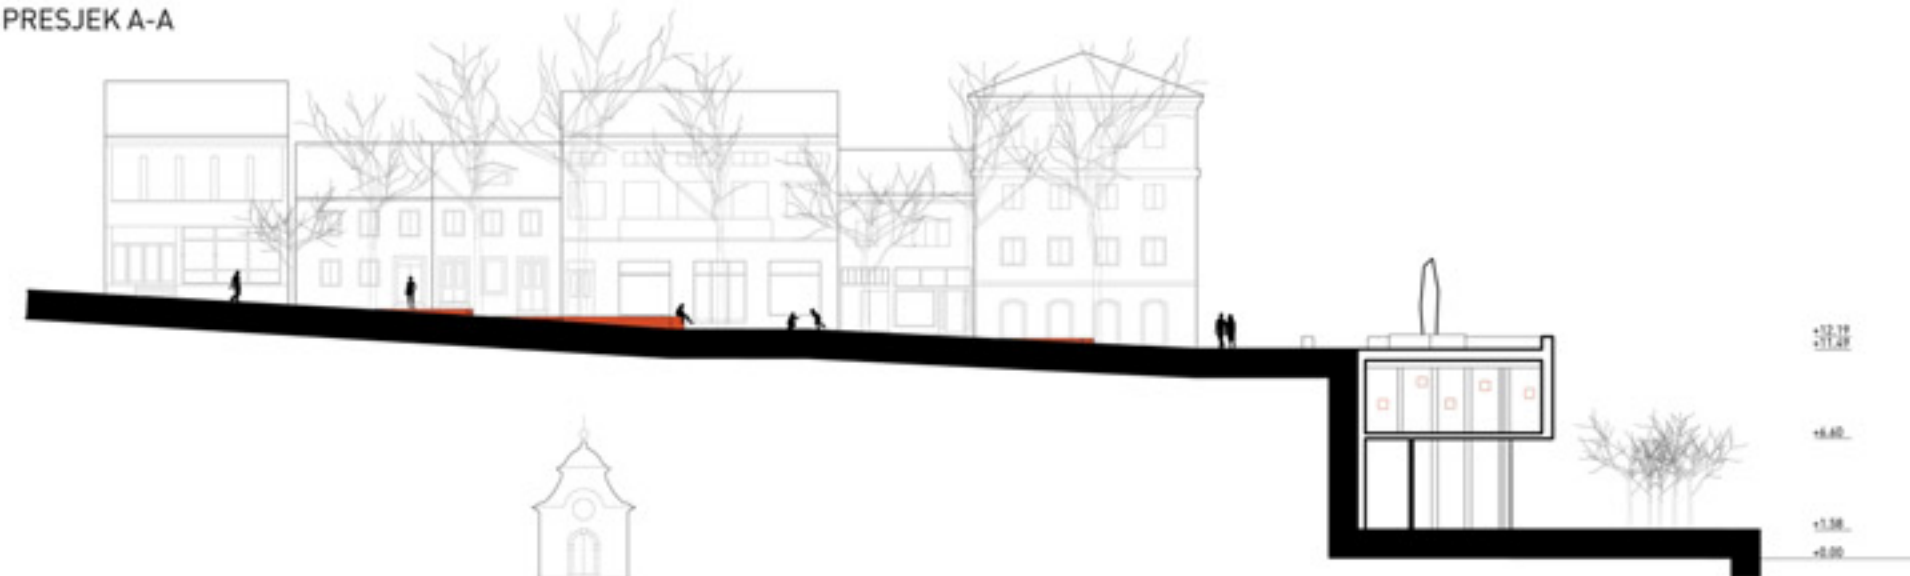

PRESJEK B-B

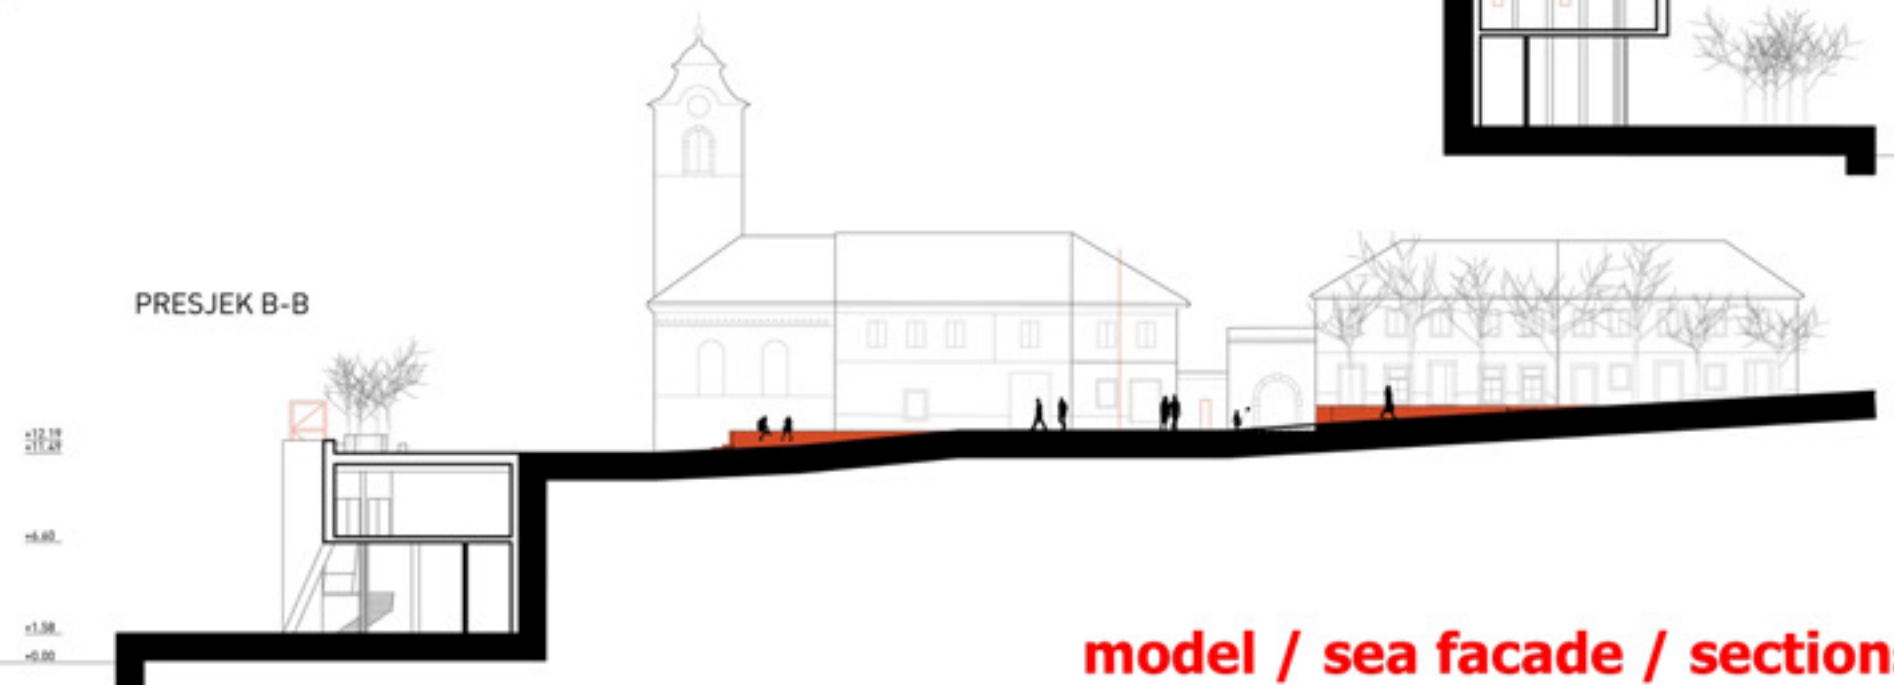

model / sea facade / sections

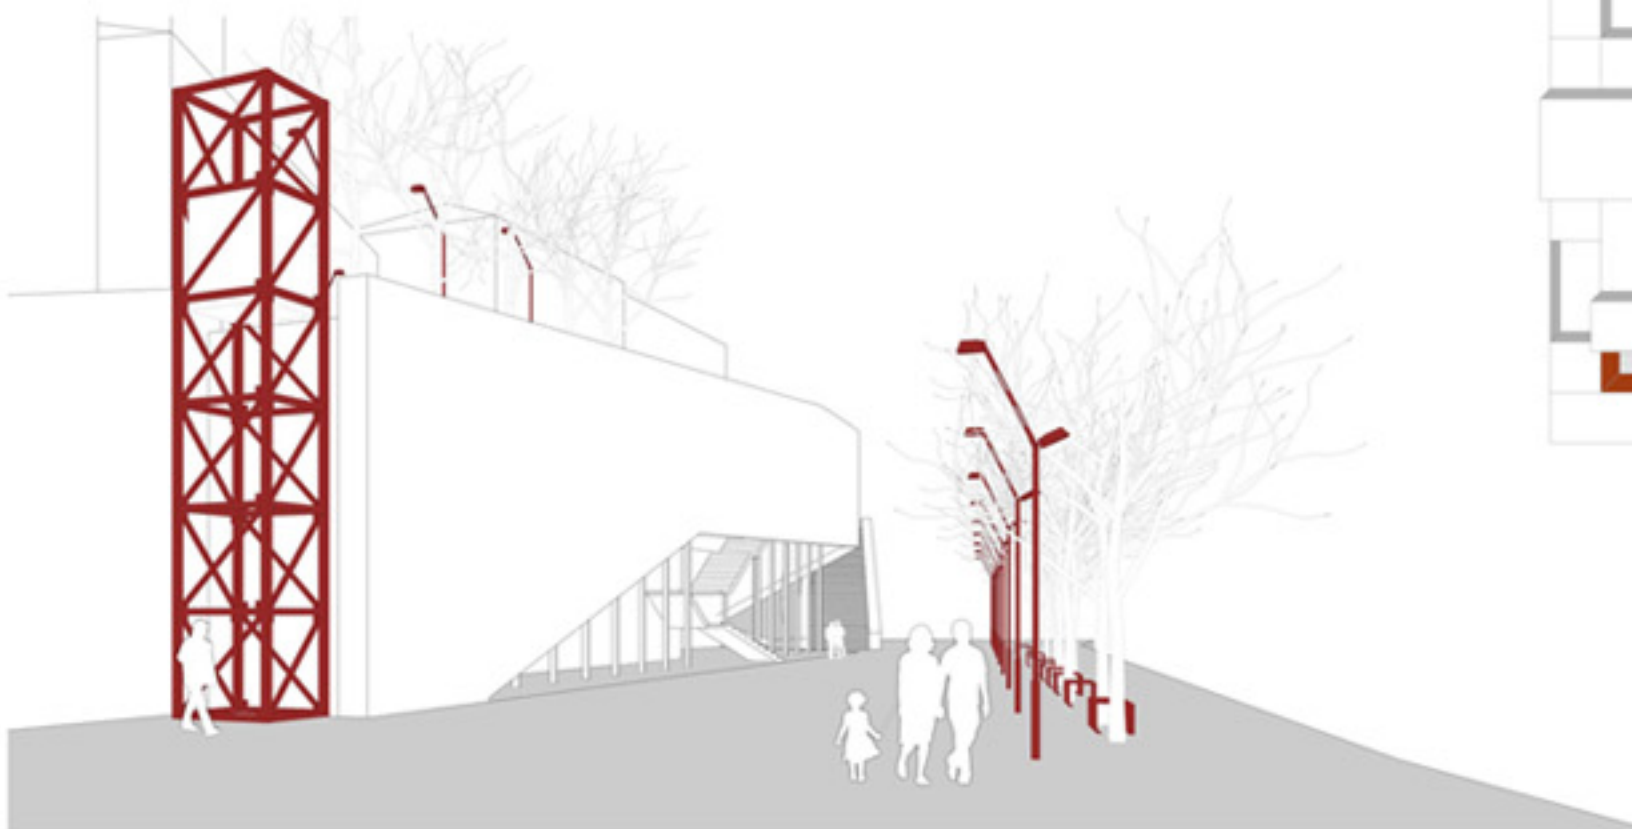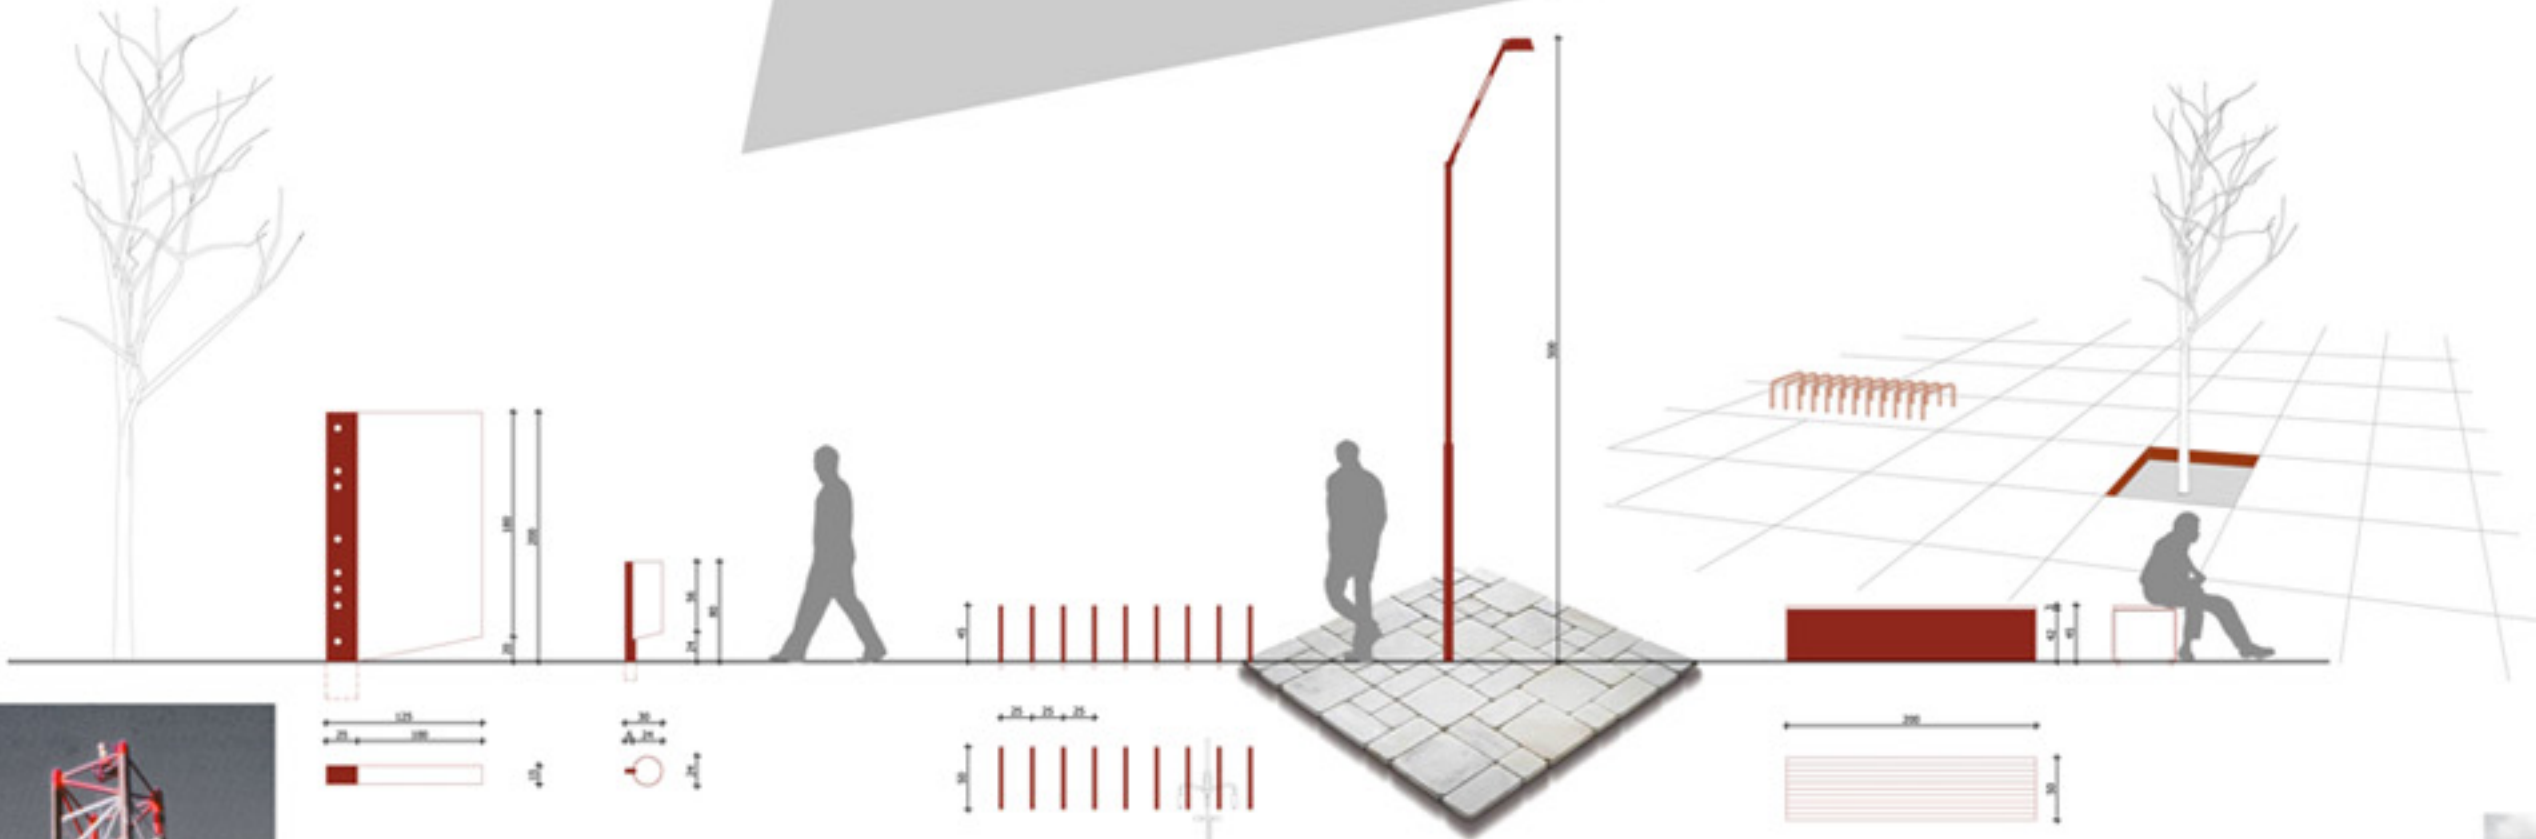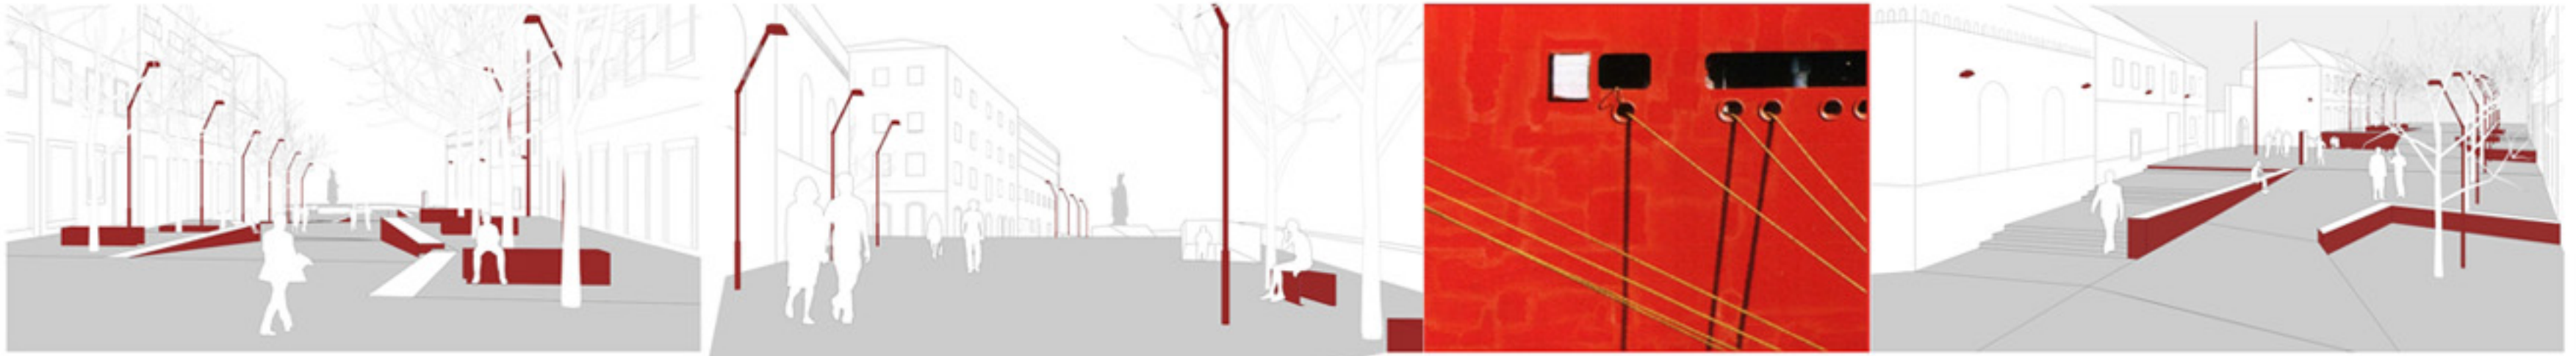

PRIKAZ DETALJA FASADE



inspirations / materials / urban equipment